



ESCALA: 1/300


PERFIL 1 INICIO DE TRAMO

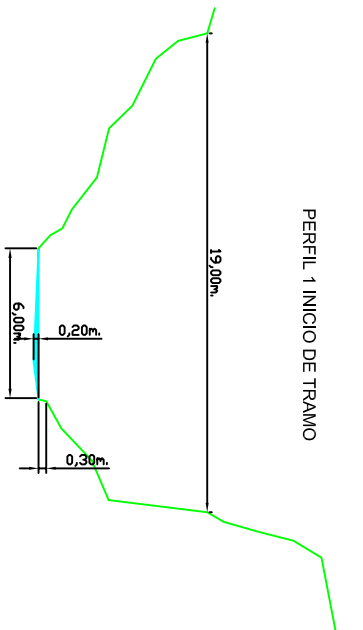


PERFIL 4 150m.

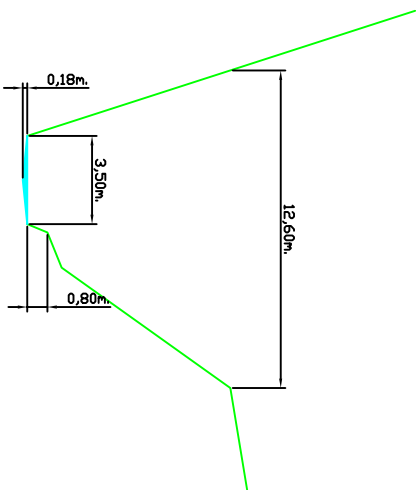


PERFIL 8 350m.

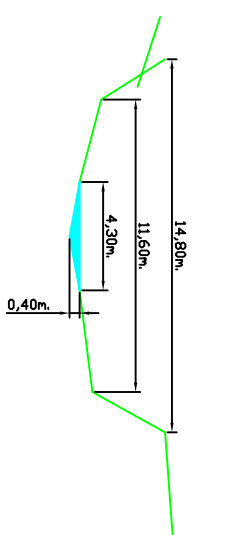


PERFIL 9 400m.

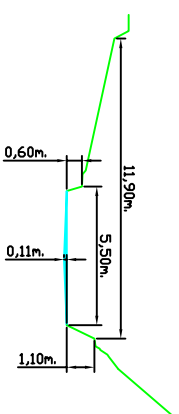


PERFIL 2 50m.

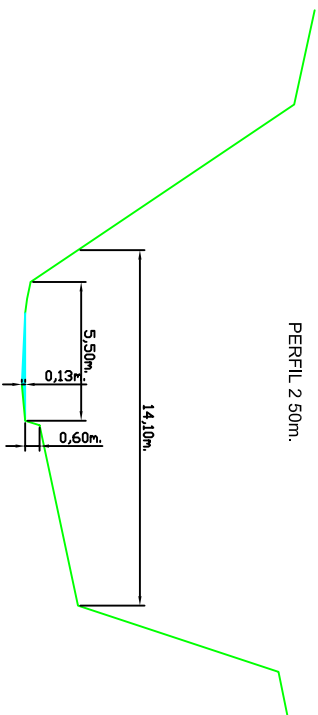


PERFIL 5 200m.

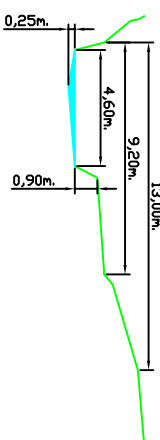


PERFIL 10 450m.

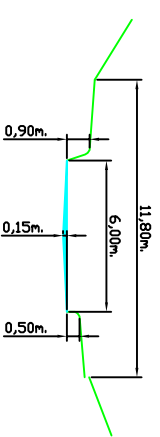


PERFIL 6 250m.

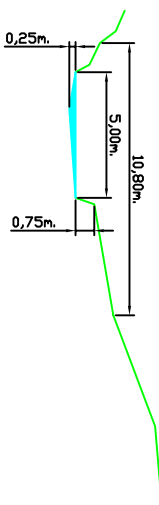

PERFIL 11 500m.

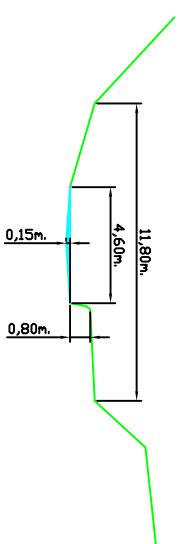

PERFIL 3 100m.

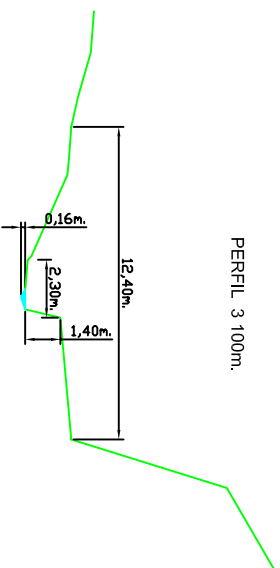

PERFIL 7 300m.

